


EAST ELEVATION

1/8" = 1'-0"

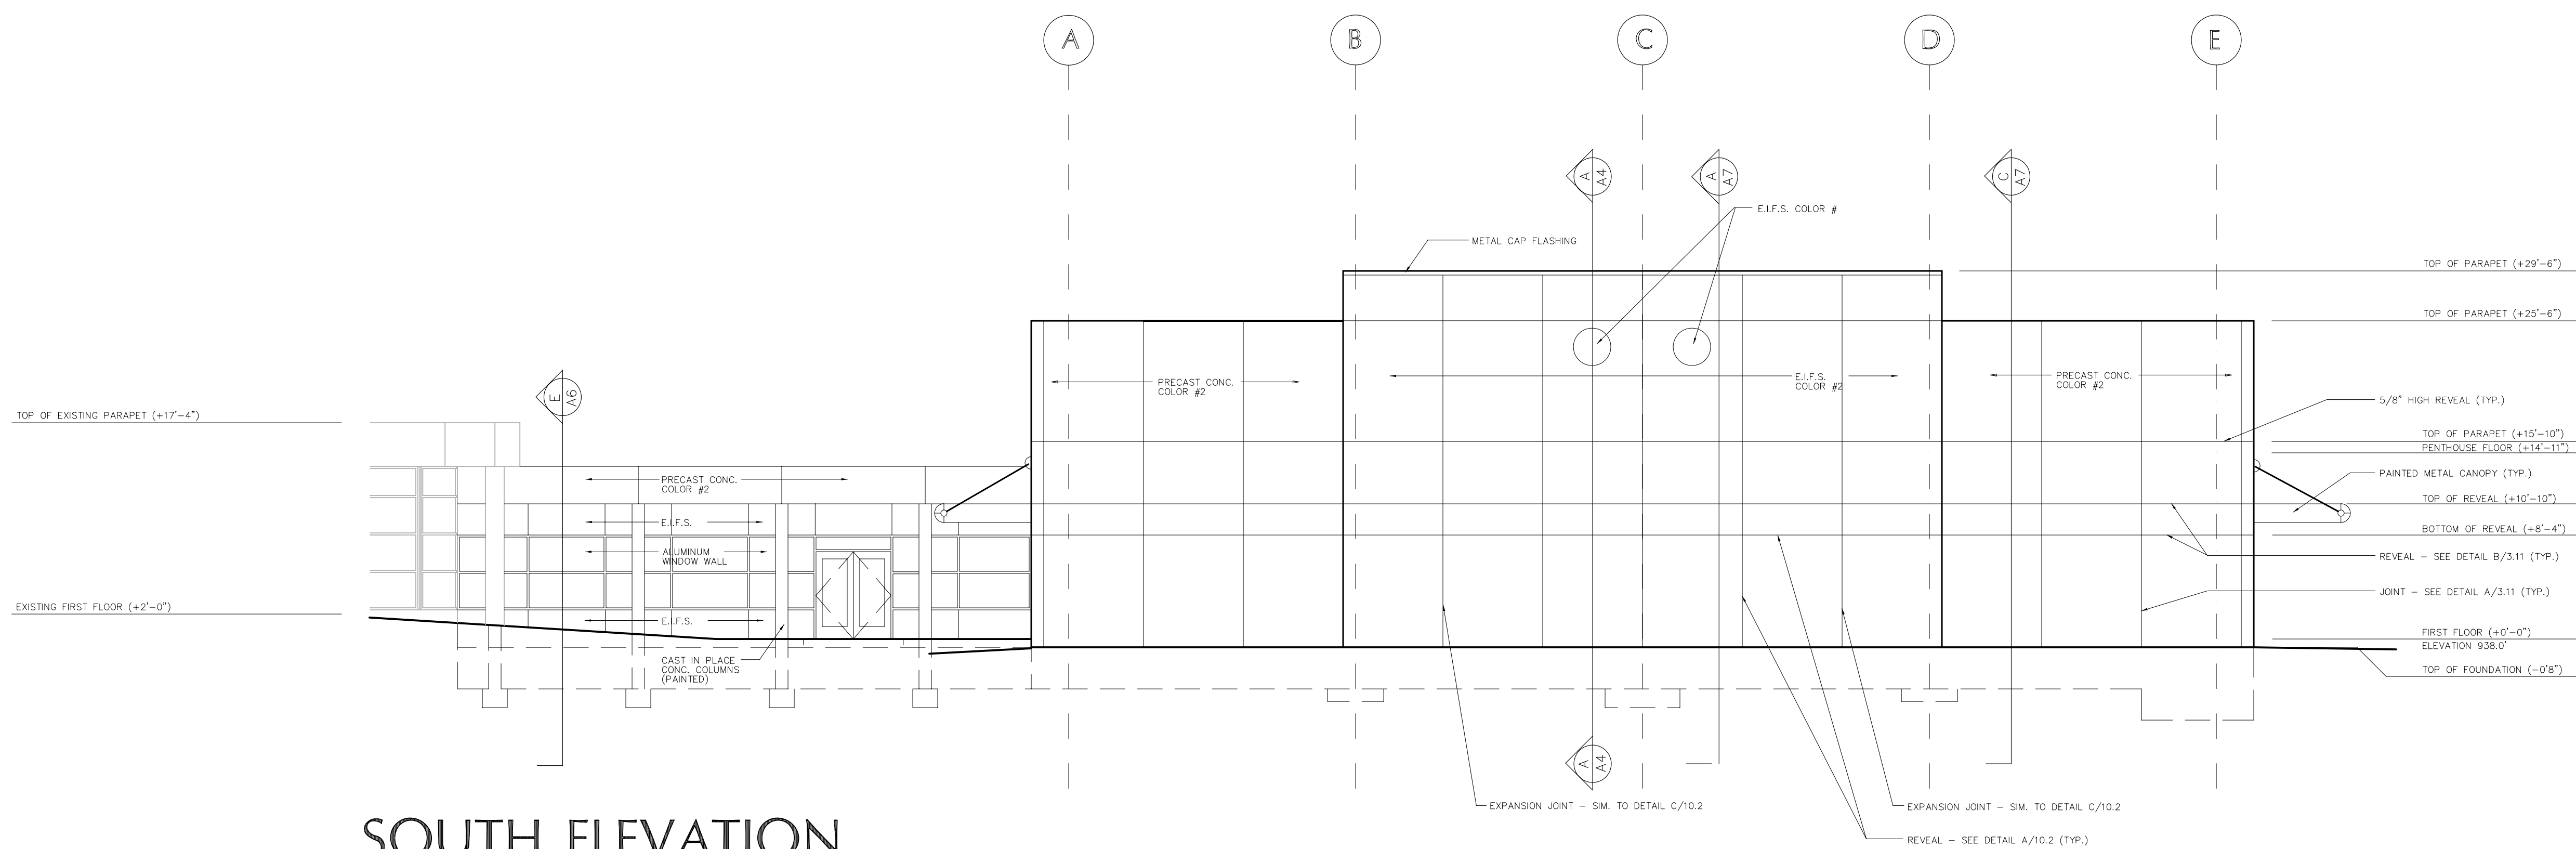

SOUTH ELEVATION

1/8" = 1'-0"

ADVANCED
TECHNOLOGY
CENTER -
DMACC

ANKENY, IOWA

A4a

Date: AUGUST 16, 1993