




A BUILDING SECTION
1/8" = 1'-0"

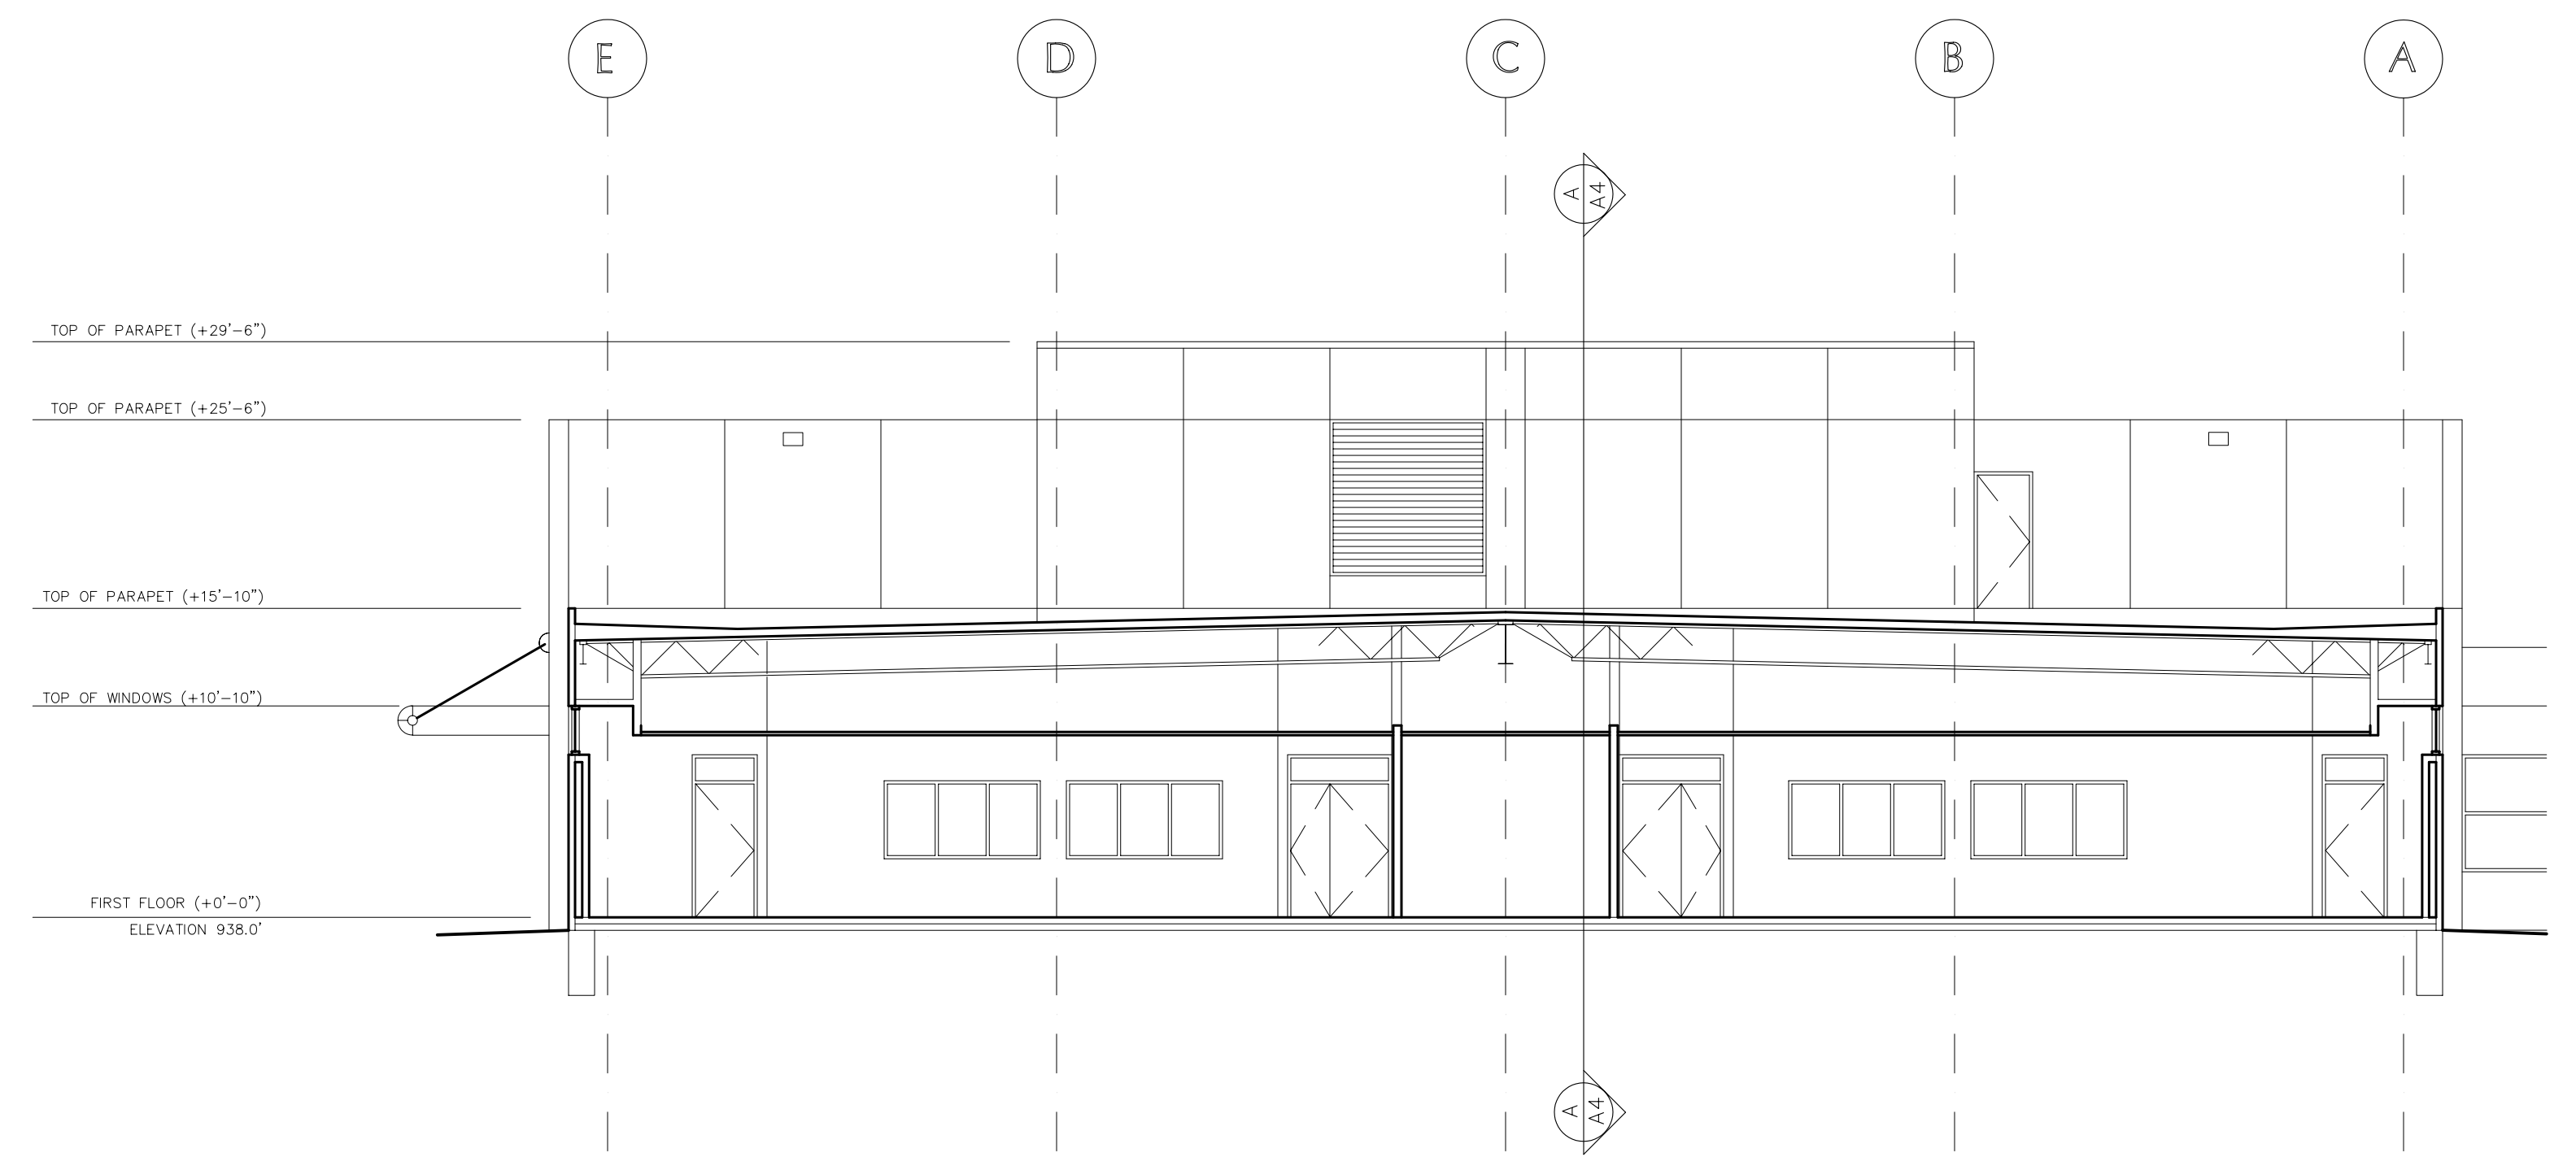

B BUILDING SECTION
1/8" = 1'-0"

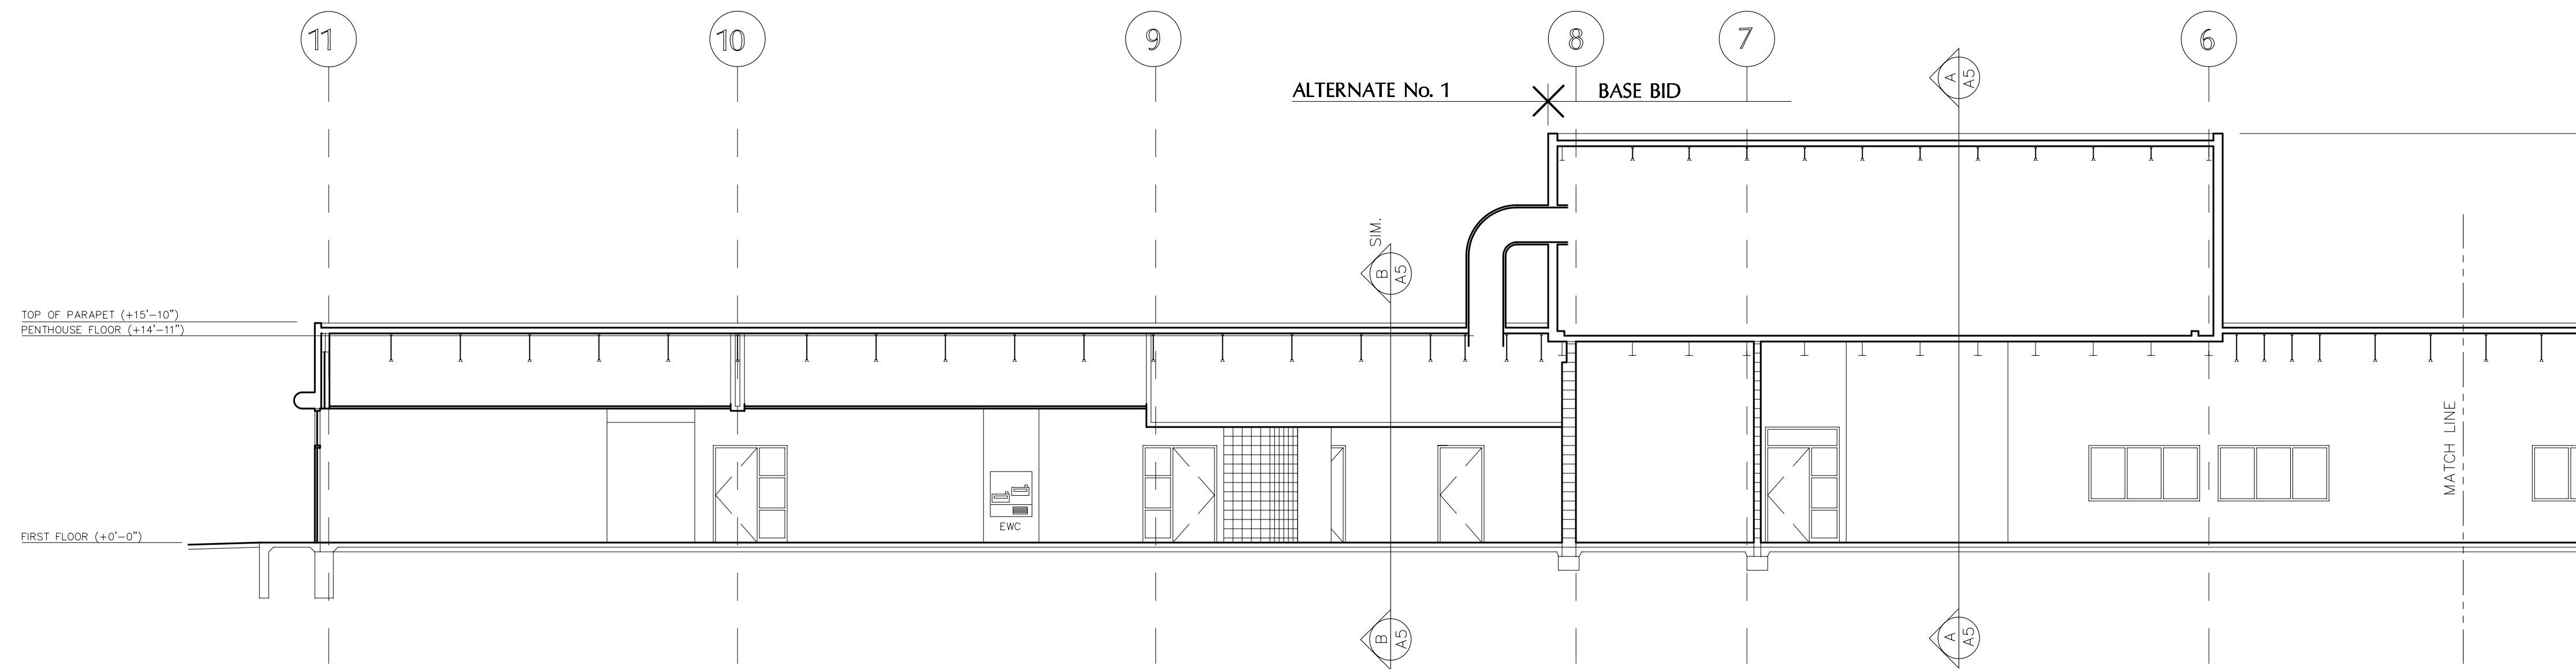

A BUILDING SECTION - LEFT
1/18" = 1'-0"

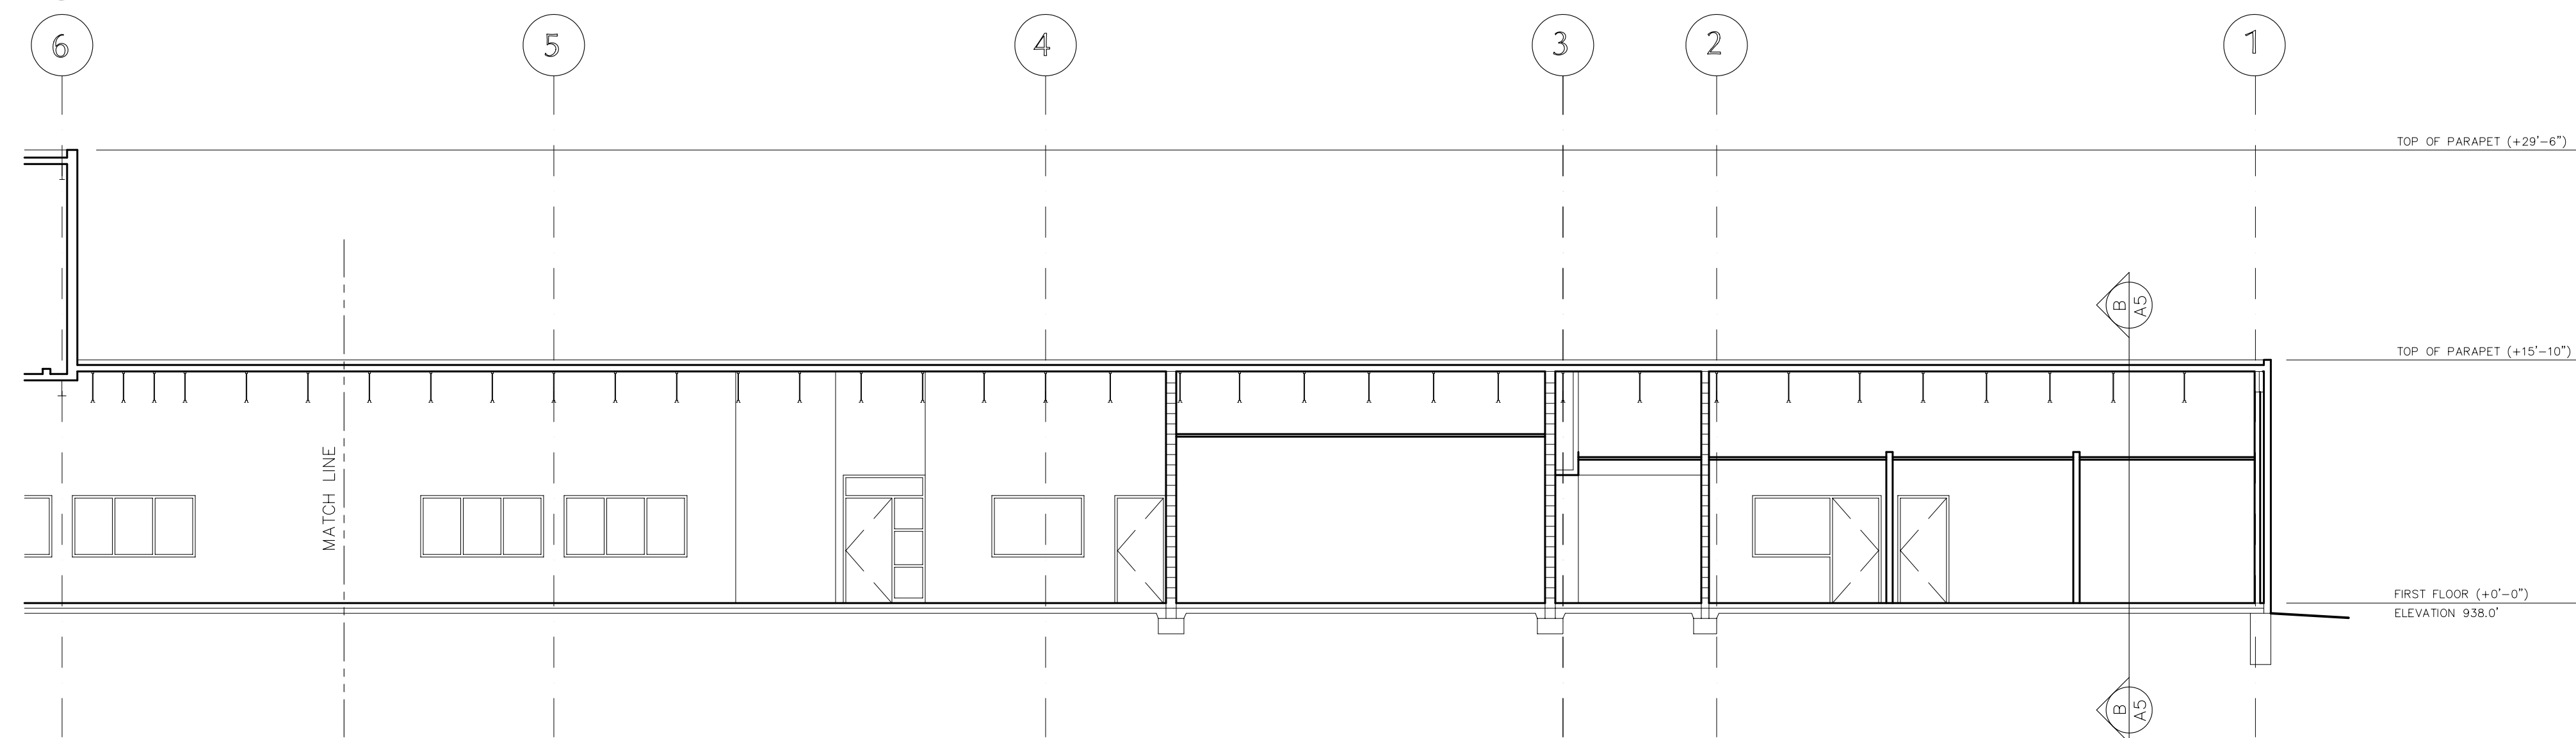

A BUILDING SECTION - RIGHT
1/18" = 1'-0"

ADVANCED
TECHNOLOGY
CENTER -
DMACC

ANKENY, IOWA

A5

Date: AUGUST 16, 1993